


William S. Richardson School Of Law
Community Legal Outreach Center (CLOC)
UHM 12-306






University of Hawai'i at Mānoa




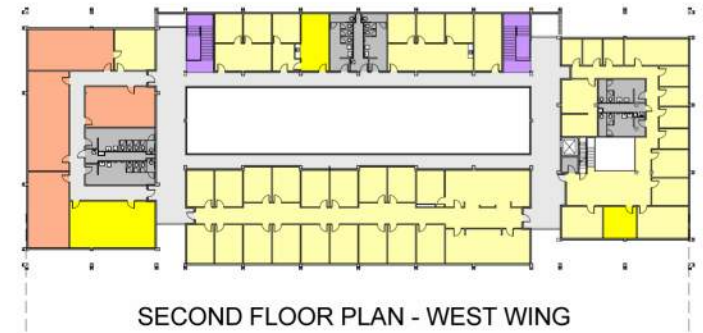


DOLE STREET

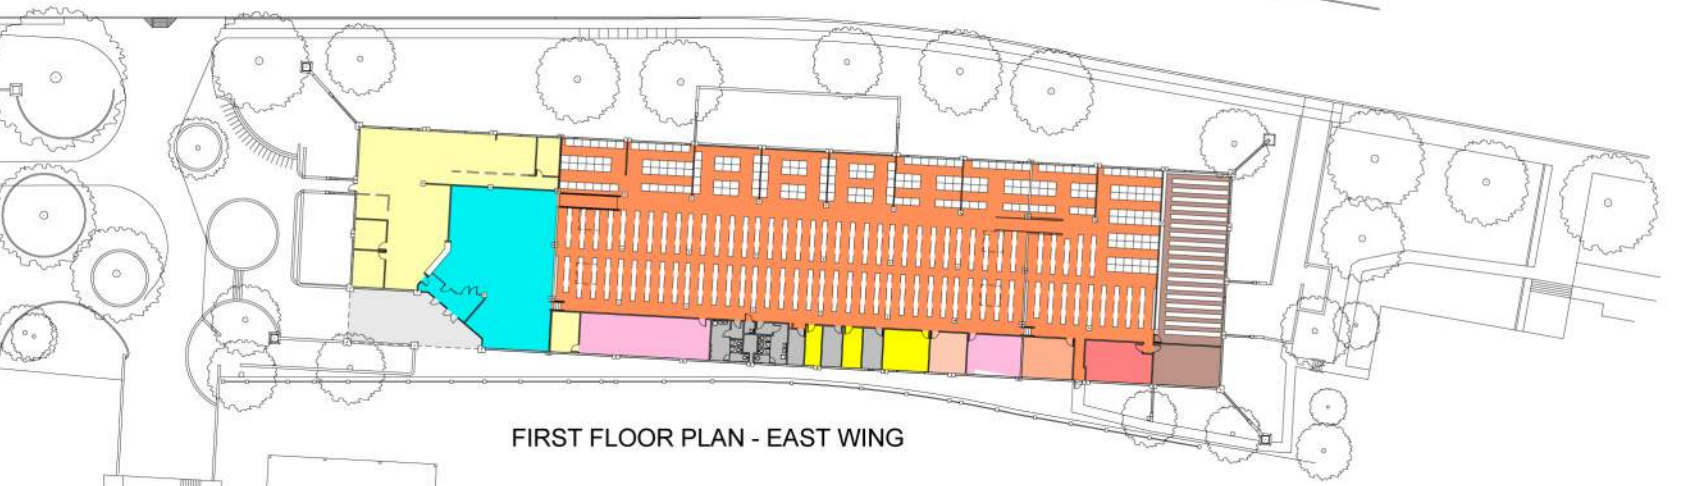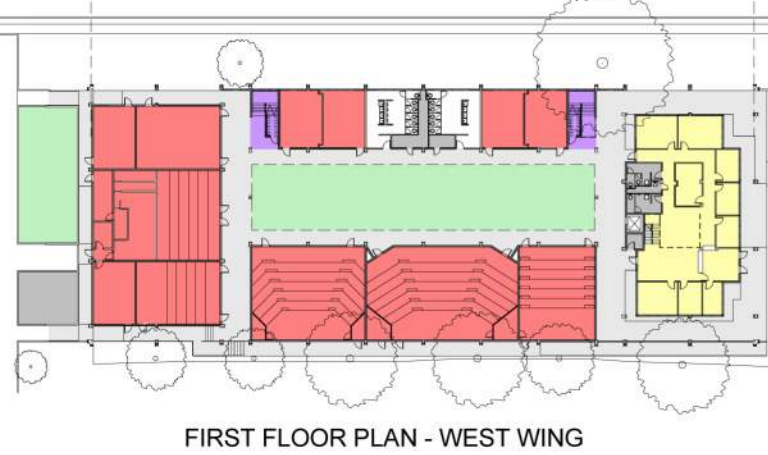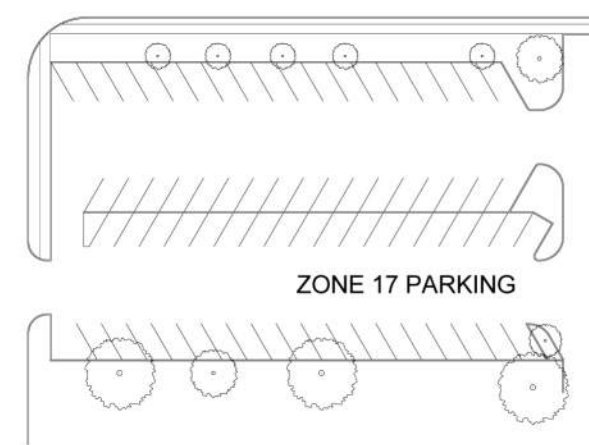



- | | | |
|------------------|------------------|----------------------|
| Circulation | Library Stacks | Utility/Restrooms |
| Classrooms | Student Areas | Vertical Circulation |
| Offices | Outdoor Space | Library Storage |
| Conference Rooms | Public Areas | |
| Computer Labs | Garden/Courtyard | |

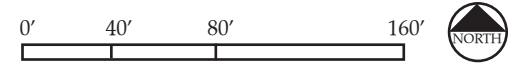

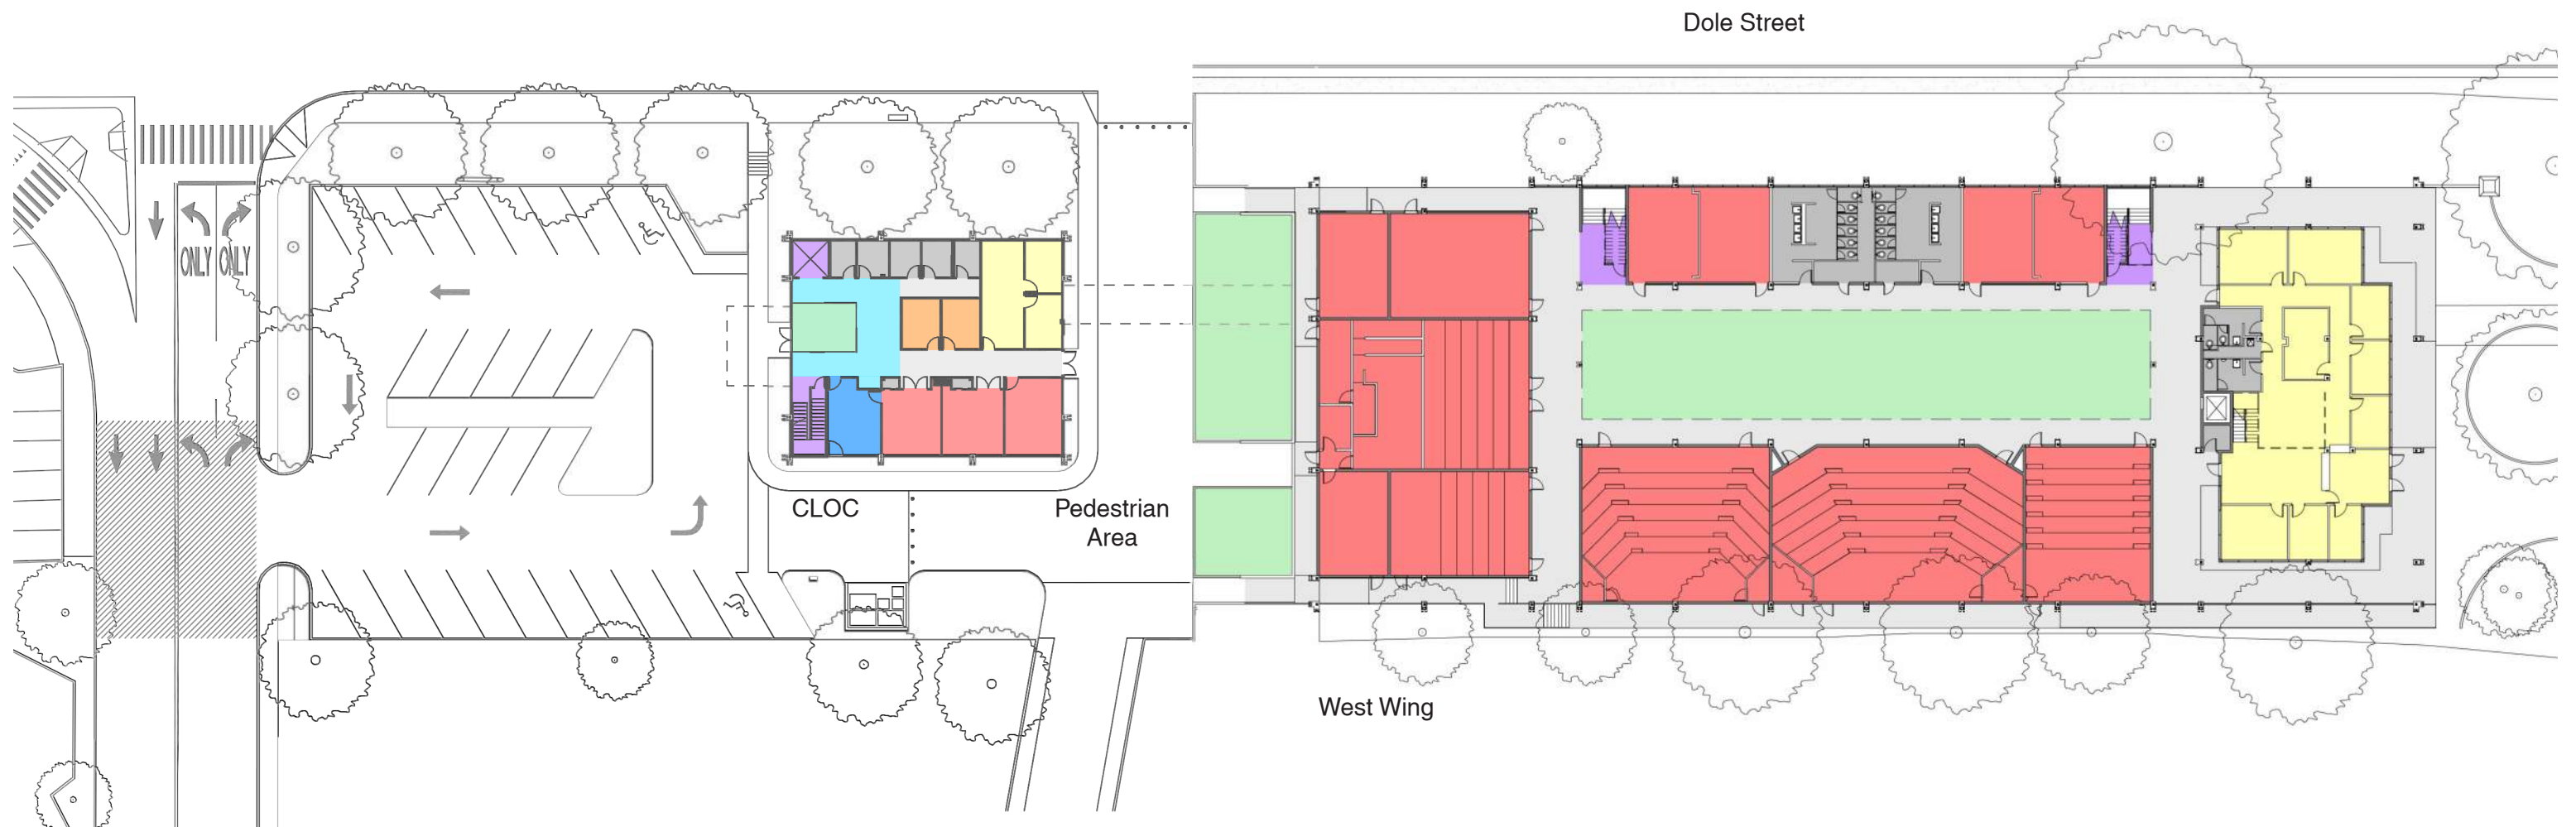




- | | | |
|----------------------|-----------------|----------------------|
| Circulation | Reception/Lobby | Conference Rooms |
| Classroom/Conference | Food Prep | Student Areas |
| Offices / Workspace | Interview Room | Utility/Restrooms |
| Garden/Courtyard | Copy/File | Vertical Circulation |


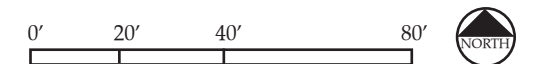


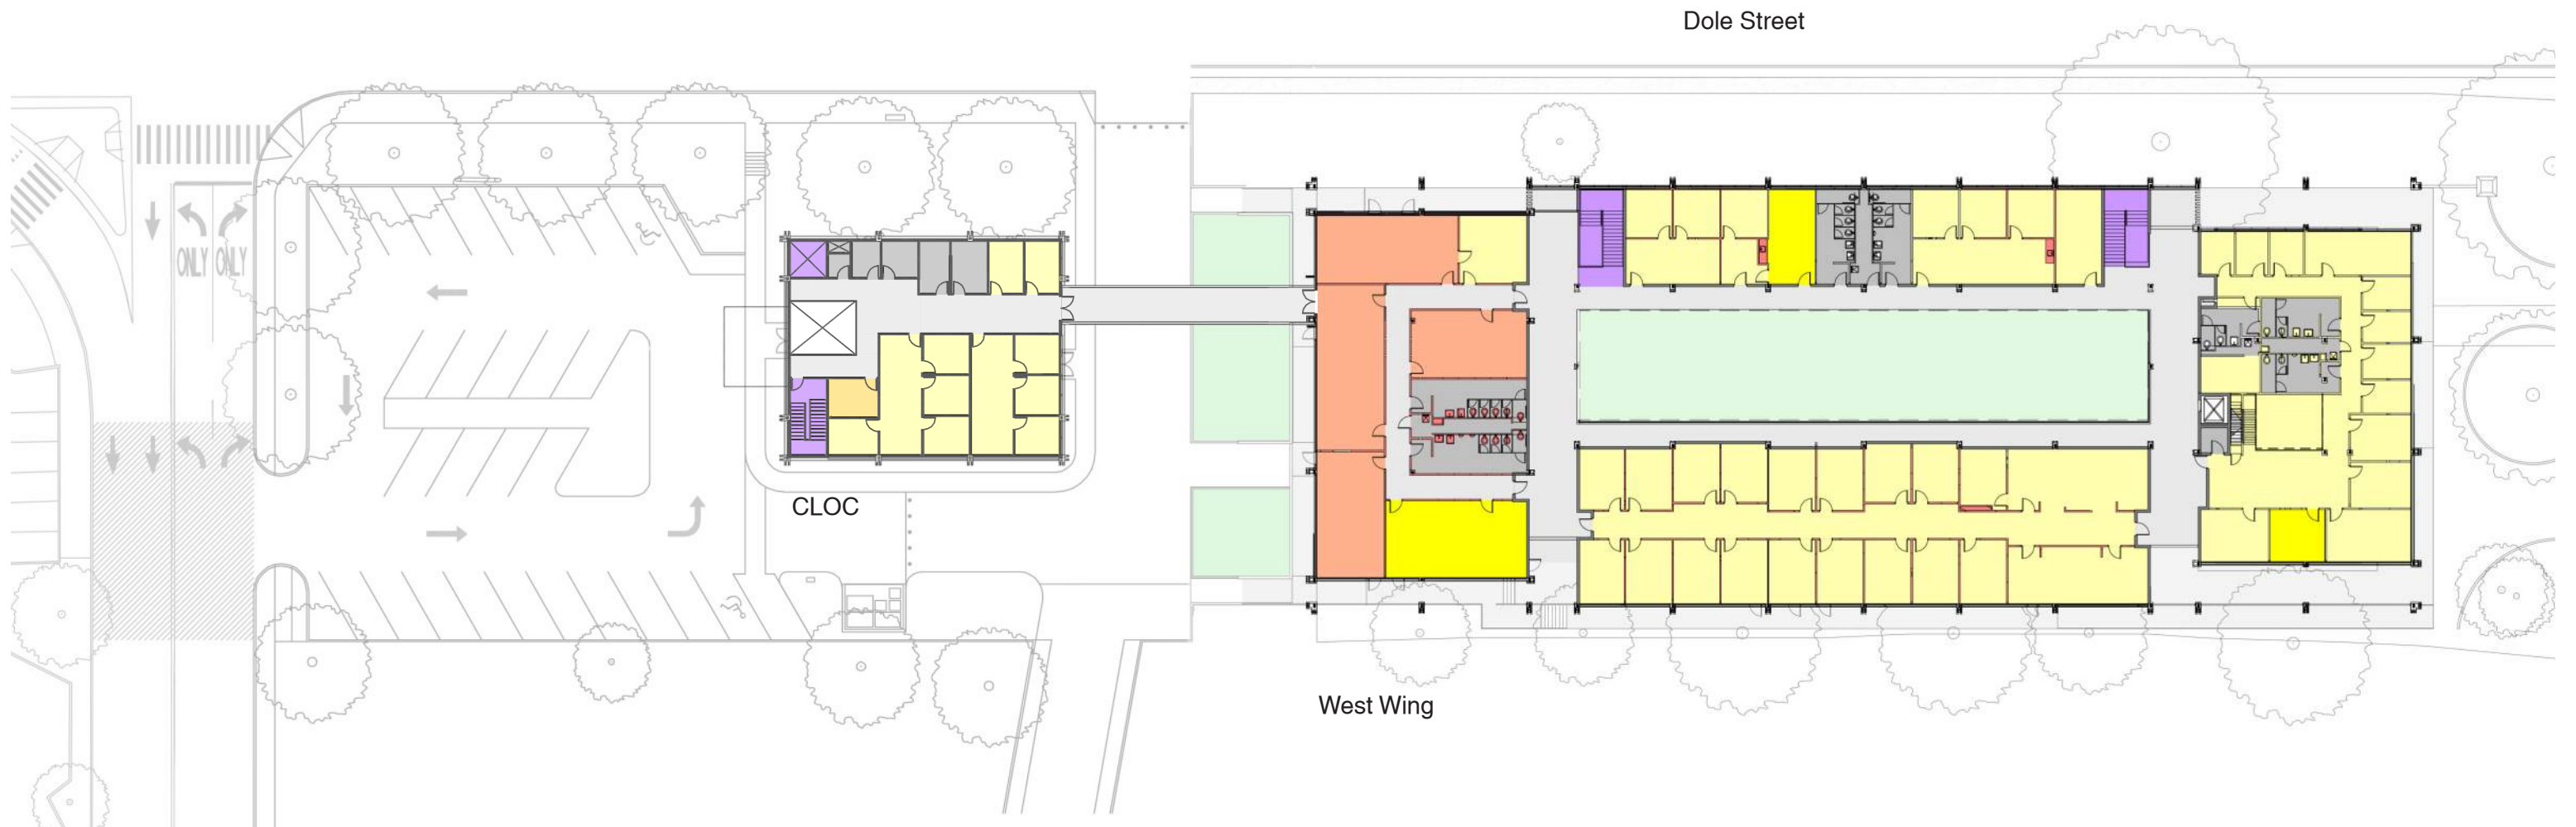

- | | | |
|----------------------|-----------------|----------------------|
| Circulation | Reception/Lobby | Conference Rooms |
| Classroom/Conference | Food Prep | Student Areas |
| Offices / Workspace | Interview Room | Utility/Restrooms |
| Garden/Courtyard | Copy/File | Vertical Circulation |

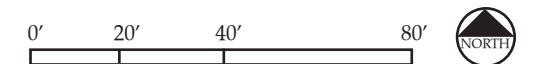

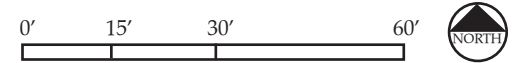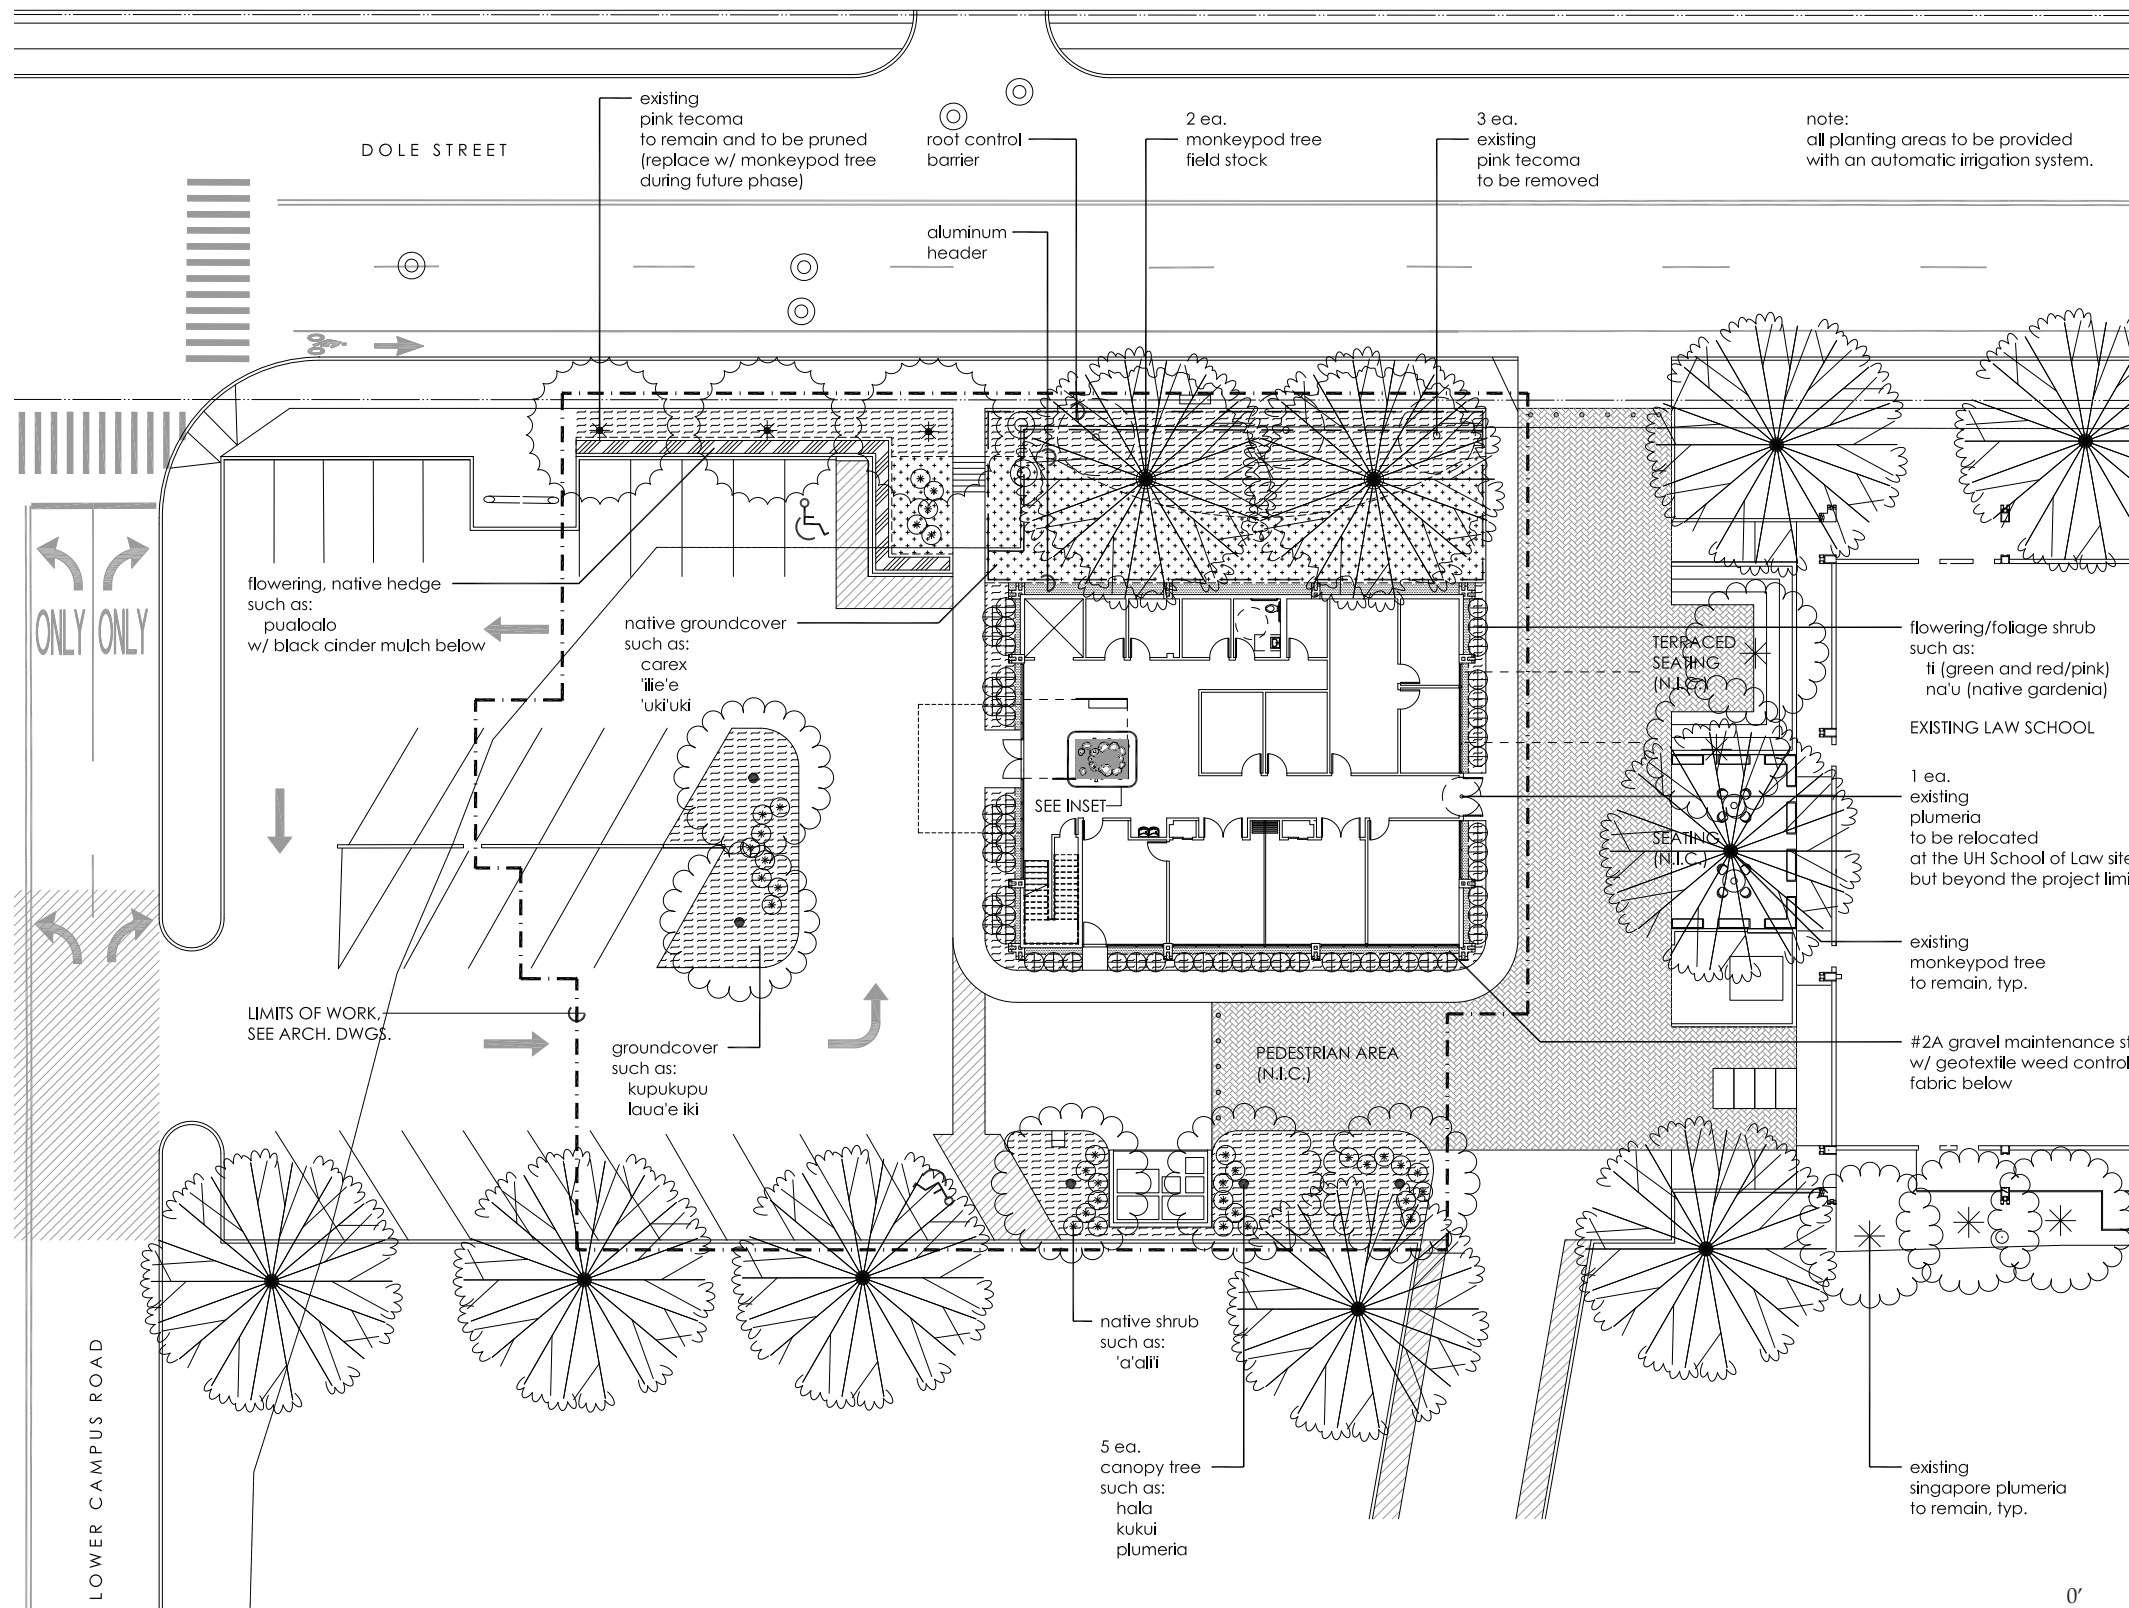


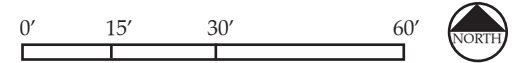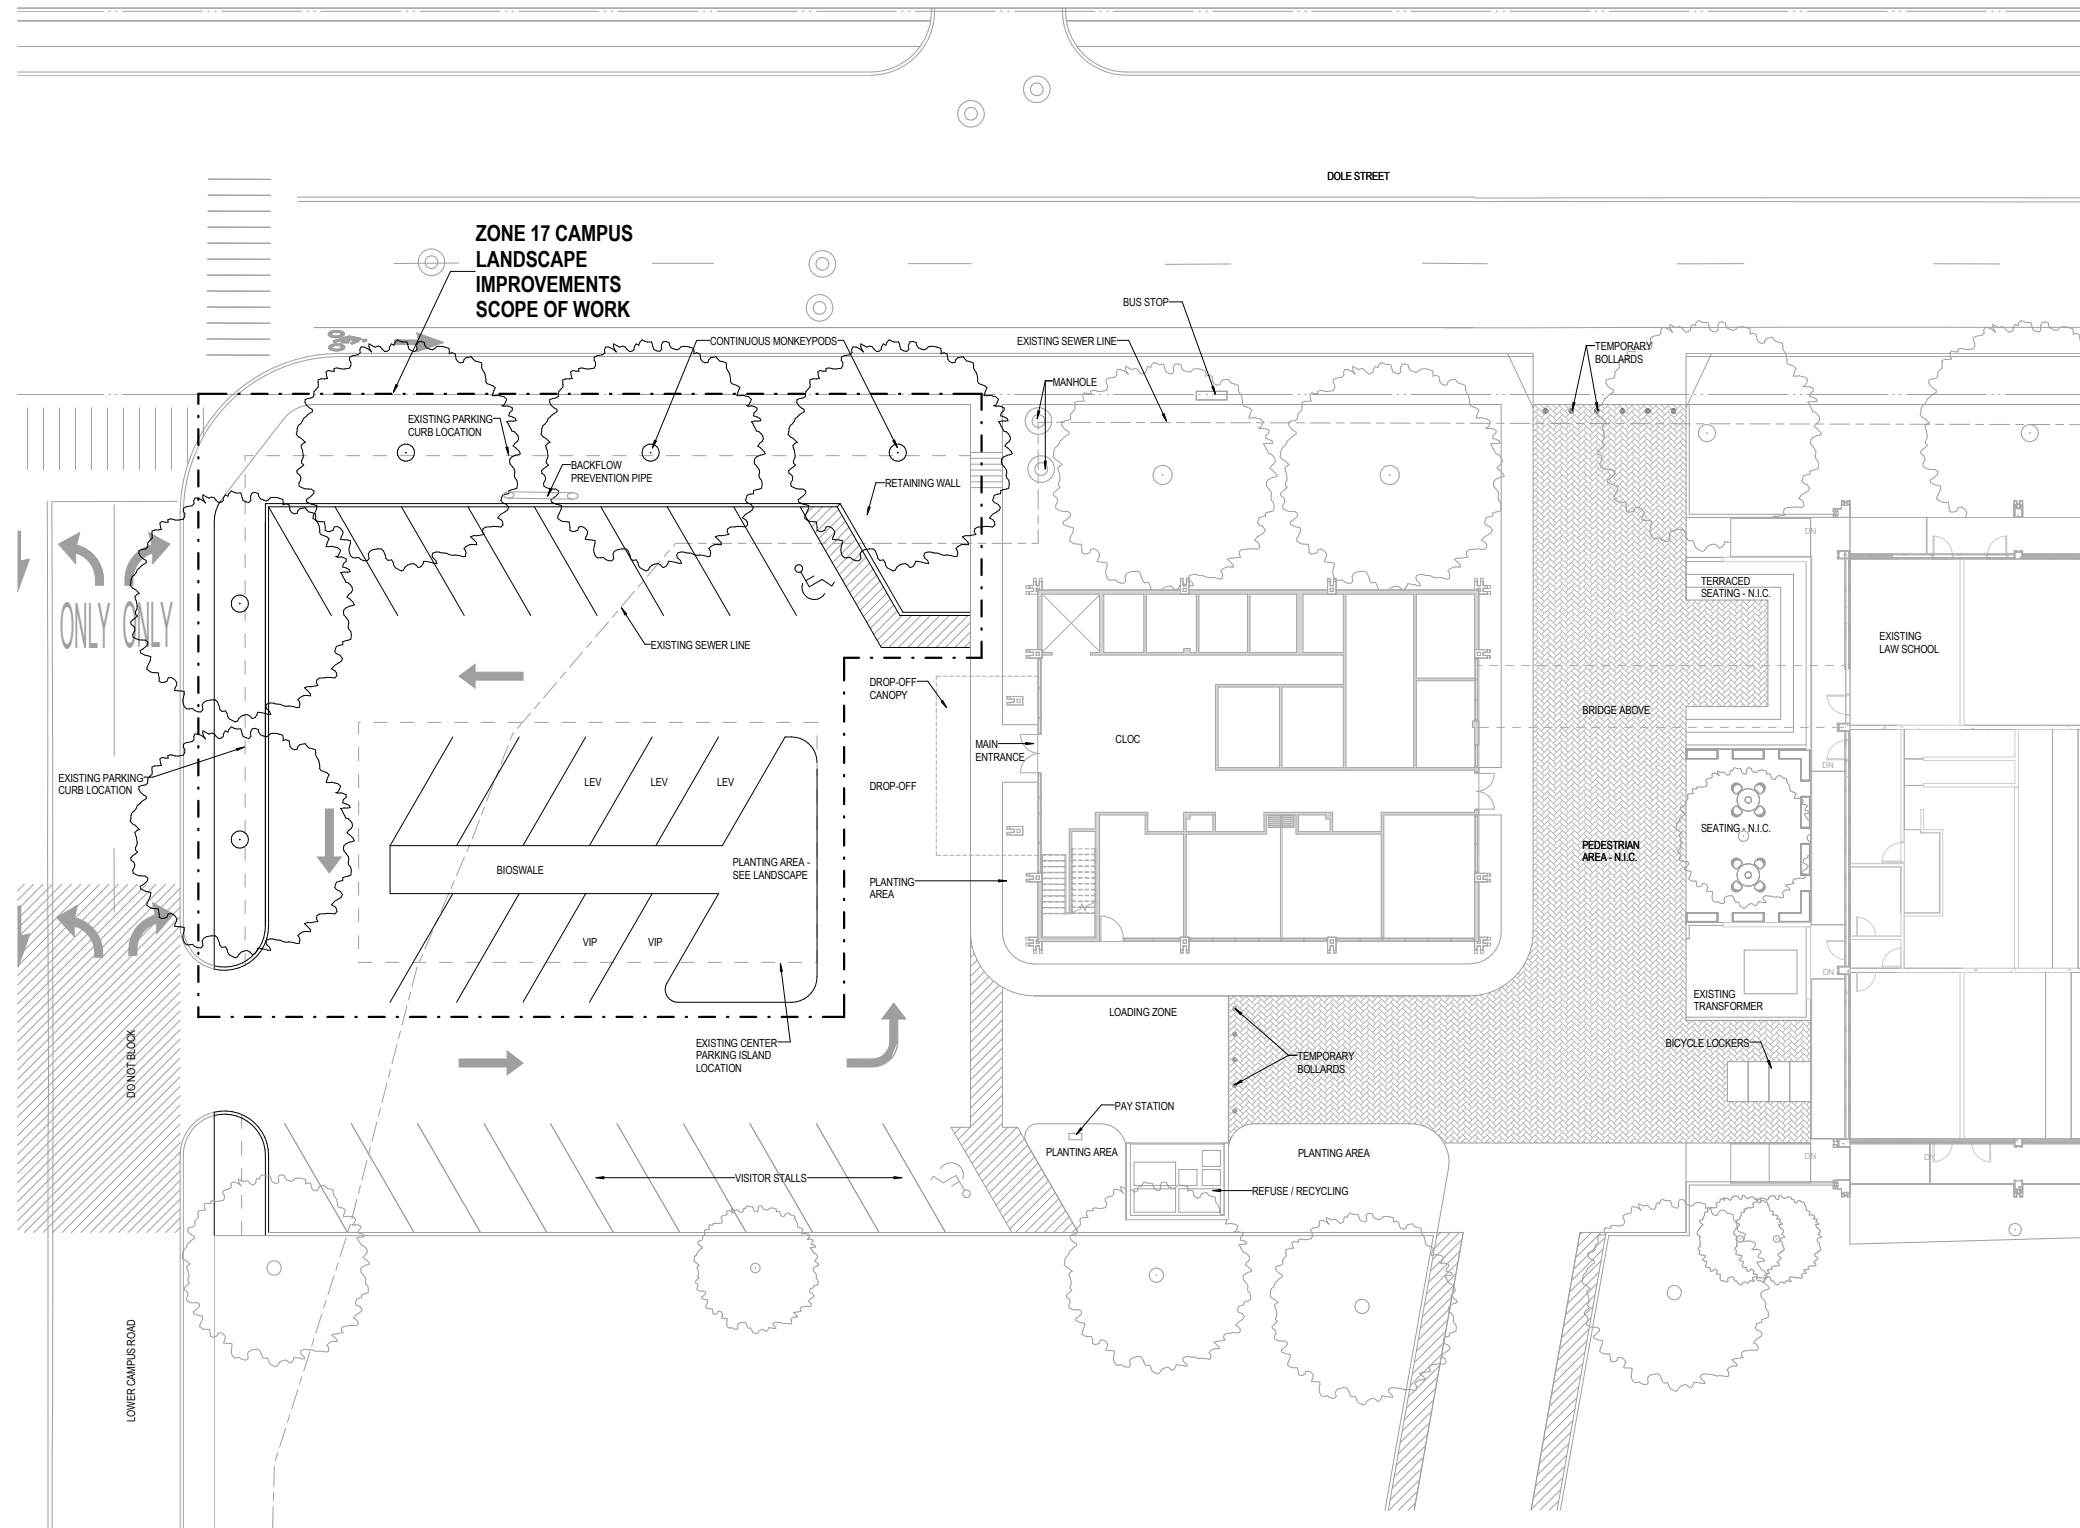







- | | | |
|----------------------|-----------------|----------------------|
| Circulation | Reception/Lobby | Utility/Restrooms |
| Classroom/Conference | Food Prep | Vertical Circulation |
| Offices / Workspace | Interview Room | |
| Garden/Courtyard | Copy/File | |

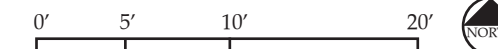

LEVEL 2 PLAN

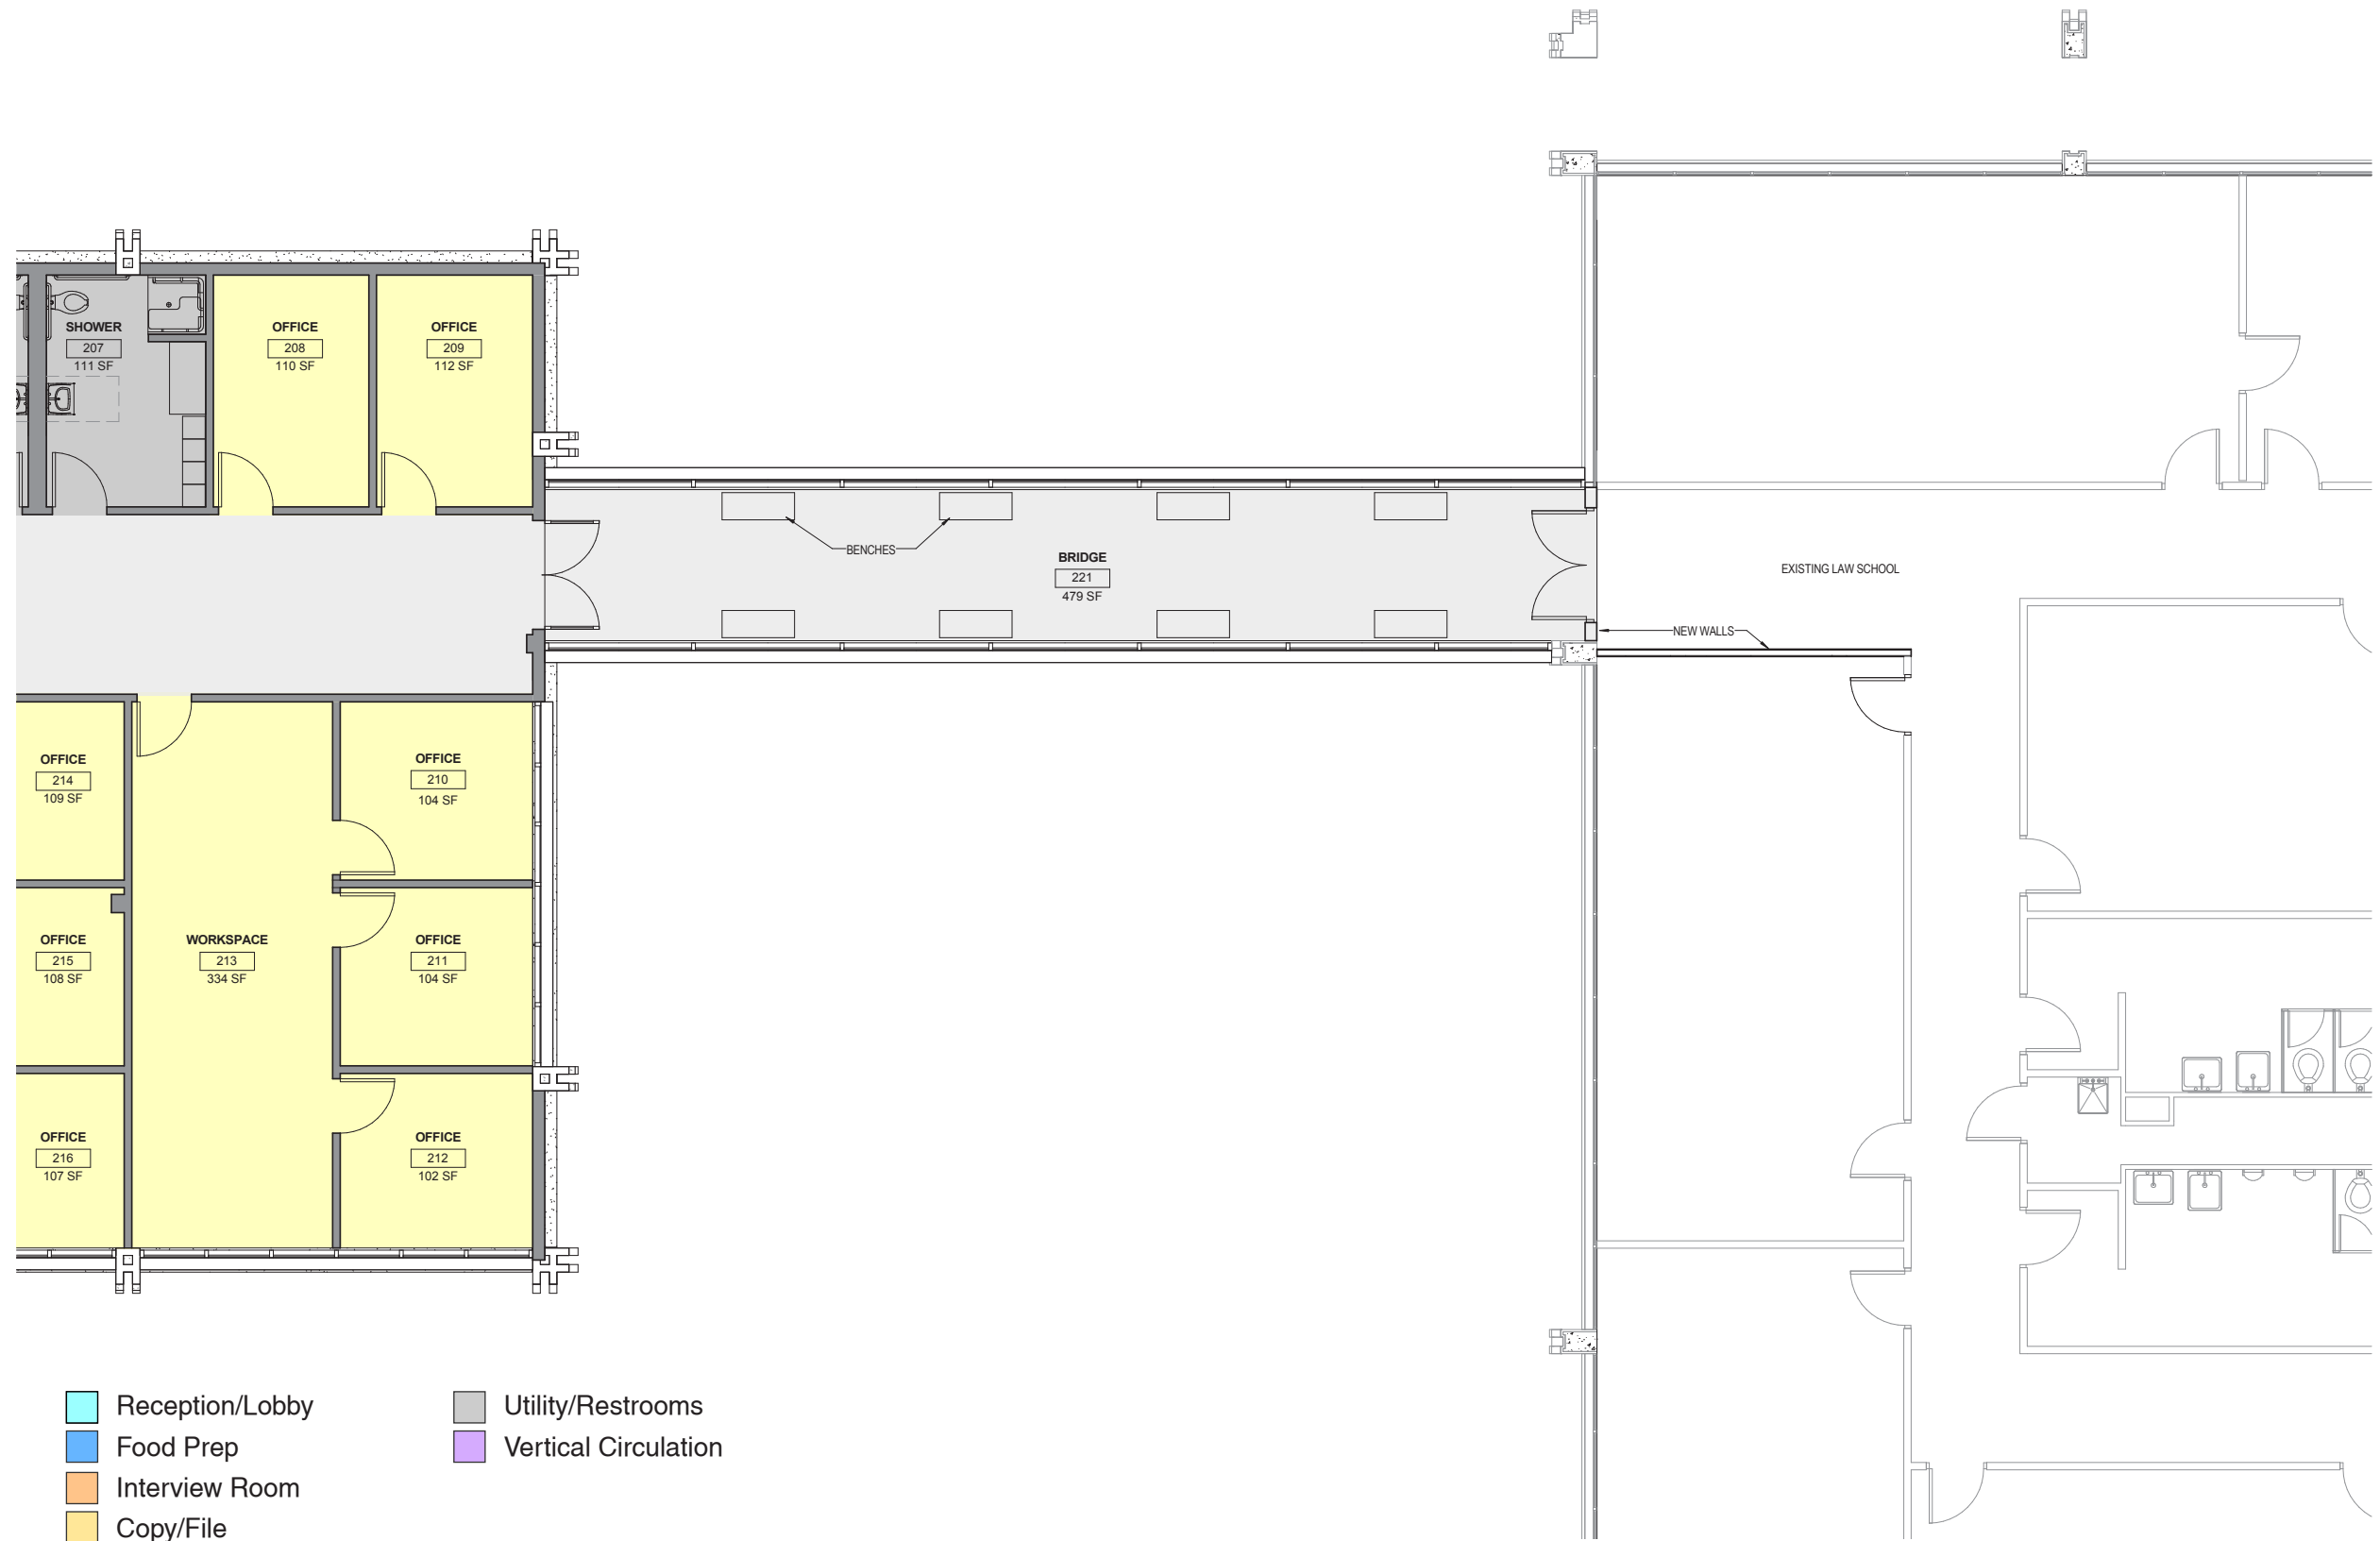

- Circulation
- Classroom/Conference
- Offices / Workspace
- Garden/Courtyard
- Reception/Lobby
- Food Prep
- Interview Room
- Copy/File
- Utility/Restrooms
- Vertical Circulation

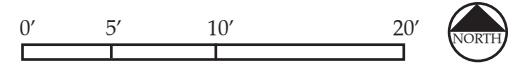



UNIVERSITY OF HAWAII
WILLIAM S. RICHARDSON SCHOOL OF LAW

VIEW FROM DOLE STREET



June, 2015

